


# PROPOSED SITE PLAN

1:1000

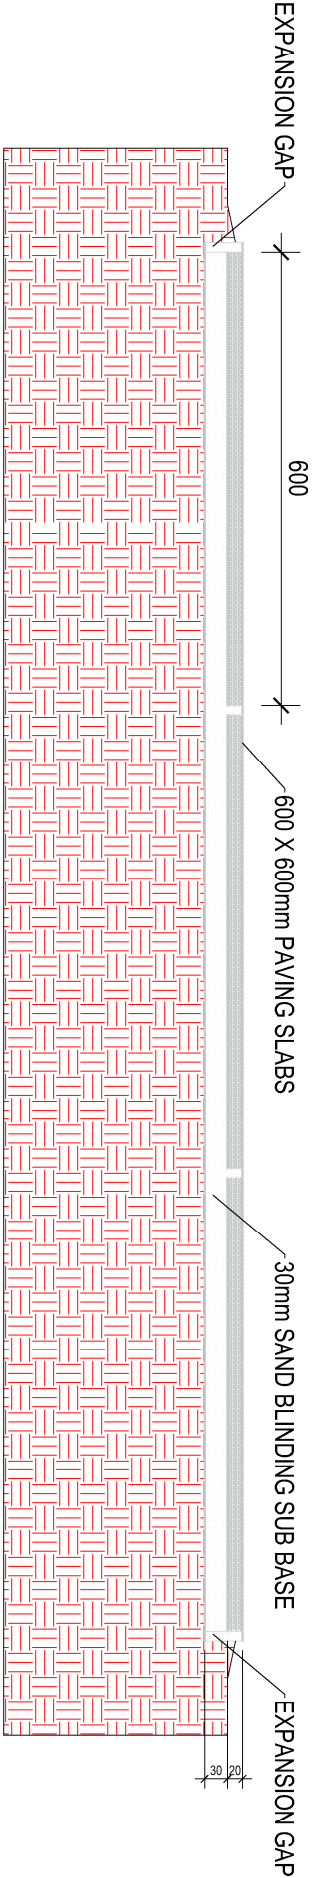

# PROPOSED FOOTPATH CROSS SECTION A-A

1:1000

<p>This drawing is copyright. It is sent to you in confidence and must not be reproduced or disclosed to third parties without our prior permission.</p> <p>Do not scale from this drawing.</p> <p>This drawing is to be read in conjunction with all relevant consultants, specialist manufacturers drawings and specifications.</p> <p>Any discrepancies in dimensions or details on or between these drawings should be drawn to our attention. All dimensions are in millimeters unless noted otherwise.</p> <p>Any surveyed information incorporated within this drawing cannot be guaranteed as accurate unless confirmed by fixed dimension.</p>				
REV	DESCRIPTION	BY	CHKD	DATE
P01	ISSUED FOR COMMENT	ST	NT	02/09/2022

PURPOSE:	PLANNING									
PROJECT:	DURHAM SCHOOL PAVILION									
DESCRIPTION: EXTERNAL WORKS PROPOSED FOOTPATH CROSS SECTION										
DRAWN BY:	SCALE:		SHEET SIZE:		DATE:					
ST	1:10		A3		02/09/2022					
PRO. NO:	ORIG:	VOLUME:	LEVEL:	TYPE:	ROLE:	NUMBER:	SUITABILITY:	REV:		
22062	HL	ZZ		DR	A	9001	S4	P01		

HL

HOWARTH LITCHFIELD

Liddon House, Belmont Business Park, Durham, DH1 1TW.  
Tele: (0191) 384947C E: [hlp@hlpuk.com](mailto:hlp@hlpuk.com) [www.howarthlitchfield.com](http://www.howarthlitchfield.com)

© Copyright and all intellectual property rights remain vested in Howarth Litchfield Partnership Limited